

TOPOGRAPHIC SURVEY


33000 FIFTH AVENUE
PALO ALTO, CA 94500

CITY OF PALO ALTO SAN MATEO COUNTY CALIFORNIA

NOVEMBER 4, 2006


Quiet River Land Services, Inc.

5673 West Las Positas Boulevard, Suite 215
Pleasanton, California 94588
(925) 734-6788 Phone
(925) 734-6732 Fax

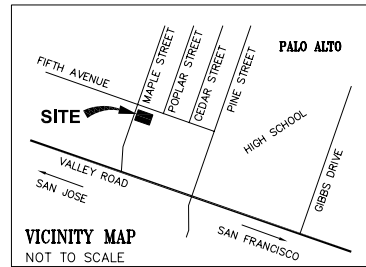

LEGEND	
⊙	FOUND CITY MONUMENT
x	FOUND CHISLE CROSS IN CONCRETE
---	SUBJECT PROPERTY LINE
---	ADJOINER PROPERTY LINE
---	EXISTING EASEMENT LINE
x 00.0	SPOT ELEVATION

SURVEYOR'S STATEMENT

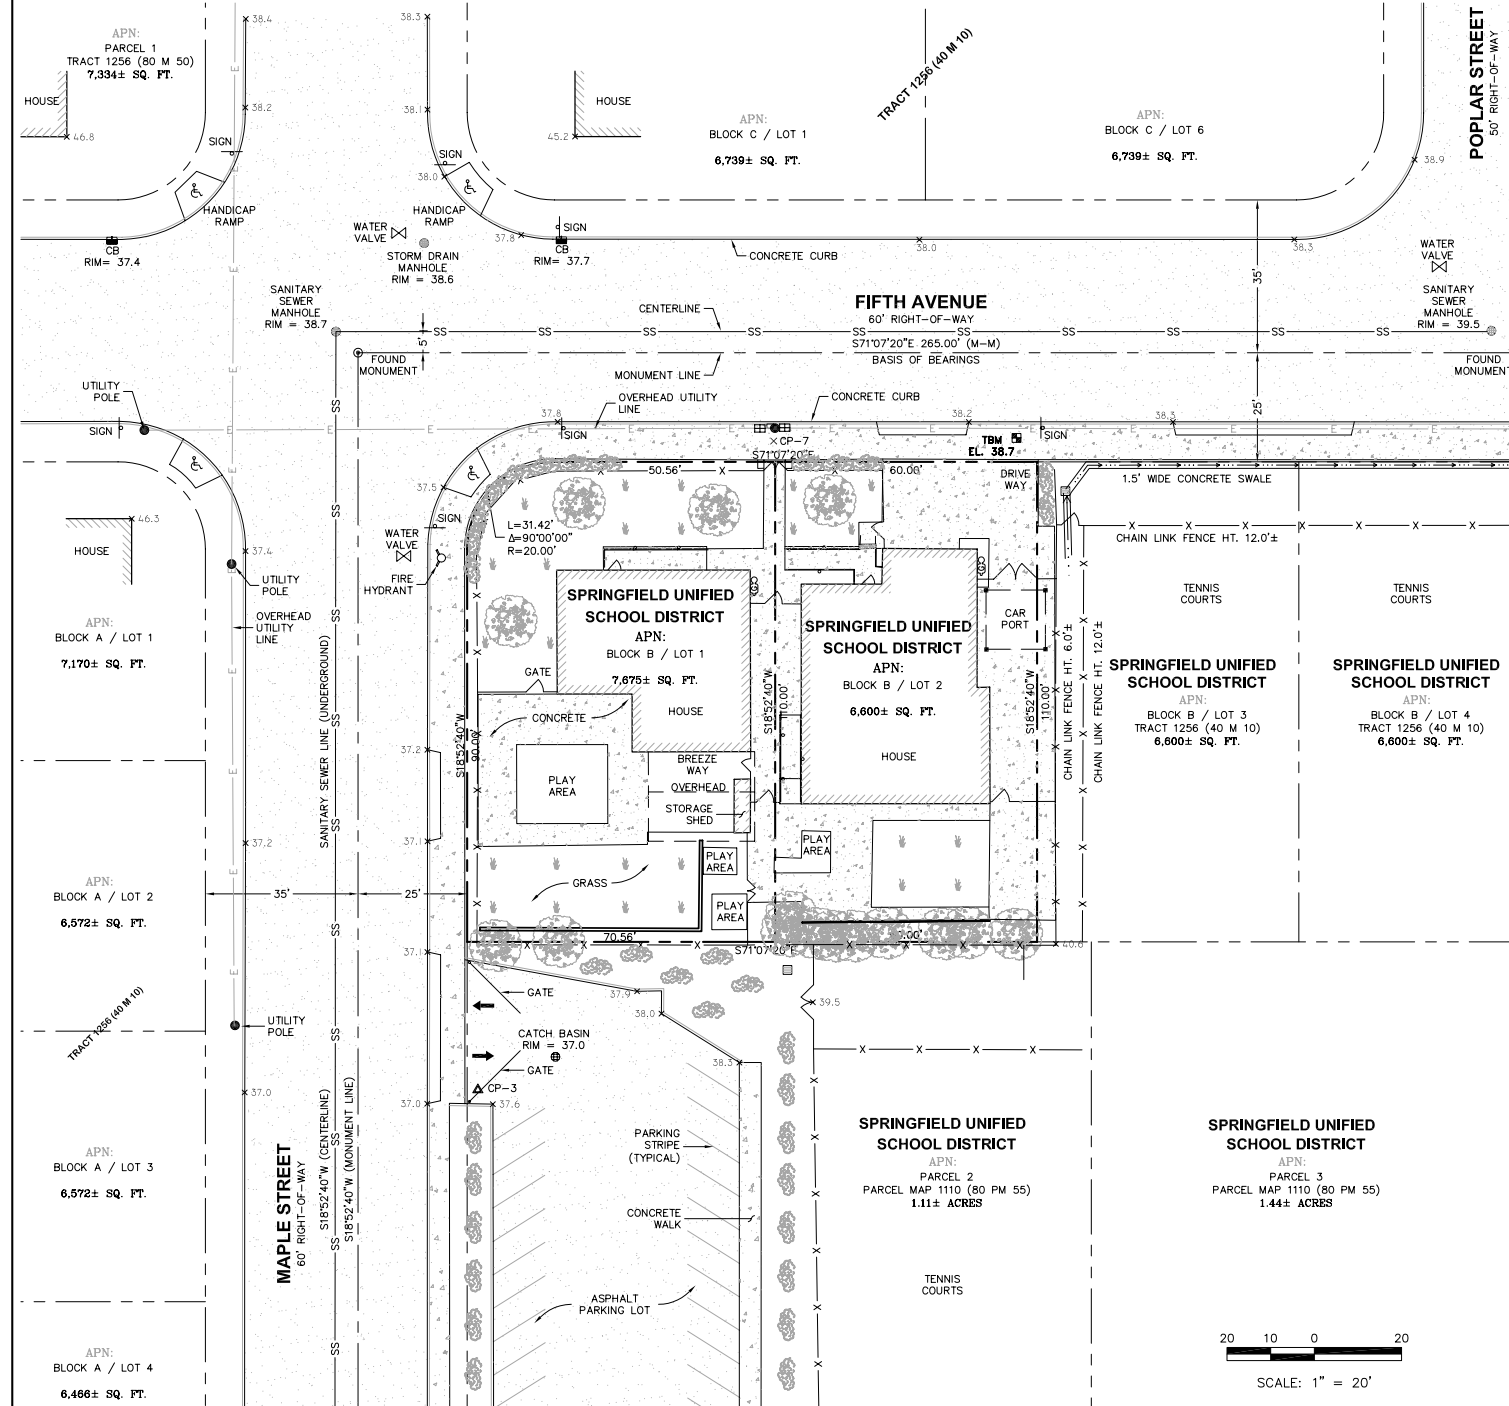

NOTES

BASIS OF ELEVATION

BASIS OF BEARINGS

